



**HILL  
STUDIO**

Community Planning  
Landscape Architecture  
Architecture  
Historic Preservation


120 W. Campbell Ave. SW  
Roanoke, VA 24011

tel: 540-342-5263


fax: 540-345-5625

www.hillstudio.com

HALIFAX COURT HOUSE HISTORIC DISTRICT GATEWAY  
PLANTING DETAILS  
HALIFAX, VIRGINIA  
PROJECT # 0511.02

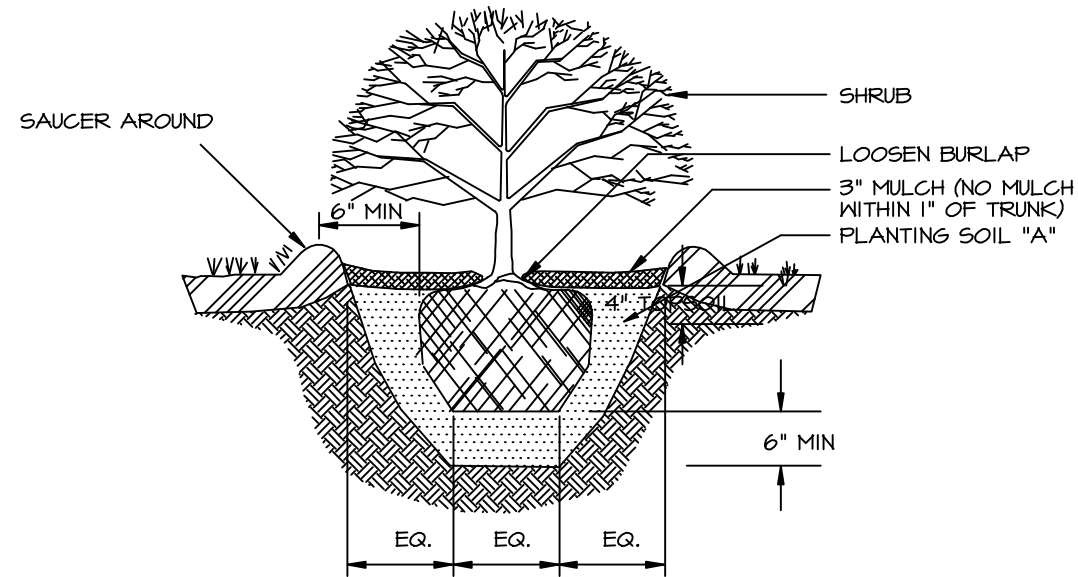

TYPICAL PIT-PLANTED SHRUB DETAIL  
NO SCALE

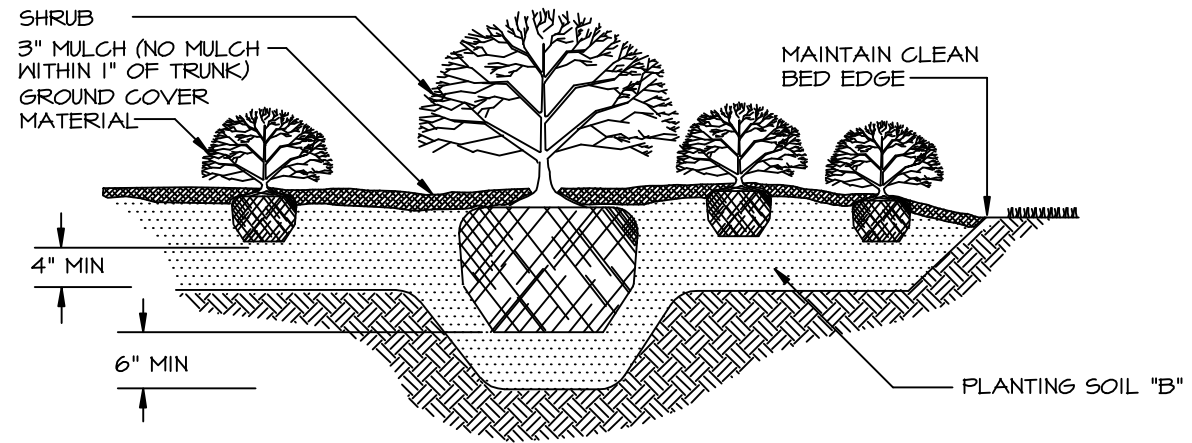

TYPICAL GROUND COVER & SHRUB BED DETAIL  
NO SCALE

TYPICAL PLANTING DETAILS  
N.T.S

DATE: 12/05/07  
SCALE: N.T.S  
REVISIONS:  
5/20/2008

DRAWN: PHH  
REVIEW: CRC  
PROJECT #: 0511.02

L-5